

FLOOR PLAN
SCALE: 1/4" = 1'-0"

By using these plans, the Bidder / Owner agrees to the following: These plans are provided "AS IS" and are not a contract. The Bidder / Owner shall be responsible for obtaining all necessary permits and approvals from the appropriate authorities. The Bidder / Owner shall be responsible for obtaining all necessary permits and approvals from the appropriate authorities. Any other notes, specifications, and conditions of contract shall be included in the contract documents. The Bidder / Owner shall be responsible for obtaining all necessary permits and approvals from the appropriate authorities. Any other notes, specifications, and conditions of contract shall be included in the contract documents.



CHRIS THOMAS C.H.
SOMERVELL COUNTY, TX
VISTA RIDGE RANCH
LOT 169
SPEC #2


NOTES:
VERIFY ALL SCHEDULES PRIOR TO CONSTRUCTION

QTY	MARK	SIZE	REMARK
1	A	3'6" x 6"	SIL.
4	B	2'6" x 2'	FND.
1	C	6'0" x 6'0"	TWIN (2) MILD. SH. DL.
1	D	5'6" x 6'	TWIN (2) MILD. SH. DL.
1	E	2'6" x 6'	SIL. DL.
2	G	2'6" x 6'	SIL. DL.
2	H	4'0" x 6'	FND. (3) MILD. SH.
6	I	3'6" x 6"	FND. (3) MILD. SH.
2	J	5'6" x 6"	TWIN (2) MILD. SH. DL.
1	K	4'0" x 6'	TWIN (2) MILD. SH. DL.
1	L	4'0" x 6'	TWIN (2) MILD. SH. DL.
1	M	5'6" x 6"	TWIN (2) MILD. SH. DL.
1	N	5'6" x 6"	TWIN (2) MILD. SH. DL.
1	O	5'6" x 6"	TWIN (2) MILD. SH. DL.
1	P	5'6" x 6"	TWIN (2) MILD. SH. DL.
1	Q	5'6" x 6"	TWIN (2) MILD. SH. DL.
1	R	5'6" x 6"	TWIN (2) MILD. SH. DL.
1	S	5'6" x 6"	TWIN (2) MILD. SH. DL.
1	T	5'6" x 6"	TWIN (2) MILD. SH. DL.
1	U	5'6" x 6"	TWIN (2) MILD. SH. DL.
1	V	5'6" x 6"	TWIN (2) MILD. SH. DL.
1	W	5'6" x 6"	TWIN (2) MILD. SH. DL.
1	X	5'6" x 6"	TWIN (2) MILD. SH. DL.
1	Y	5'6" x 6"	TWIN (2) MILD. SH. DL.
1	Z	5'6" x 6"	TWIN (2) MILD. SH. DL.


QTY	MARK	SIZE	REMARK
1	1	3'6" x 6"	FRONT DOOR
1	2	2'6" x 6"	EXT. SLIDE
1	3	3'6" x 6"	EXT. SLIDE
1	4	3'6" x 6"	EXT. SLIDE
AREAS:	V-19
APPROXIMATE LIVING:	2928
OUTDOOR LIVING:	519
KITCHEN:	166
CARPACE:	859
APPROXIMATE TOTAL AUA:	4502

1
2
3
4
5

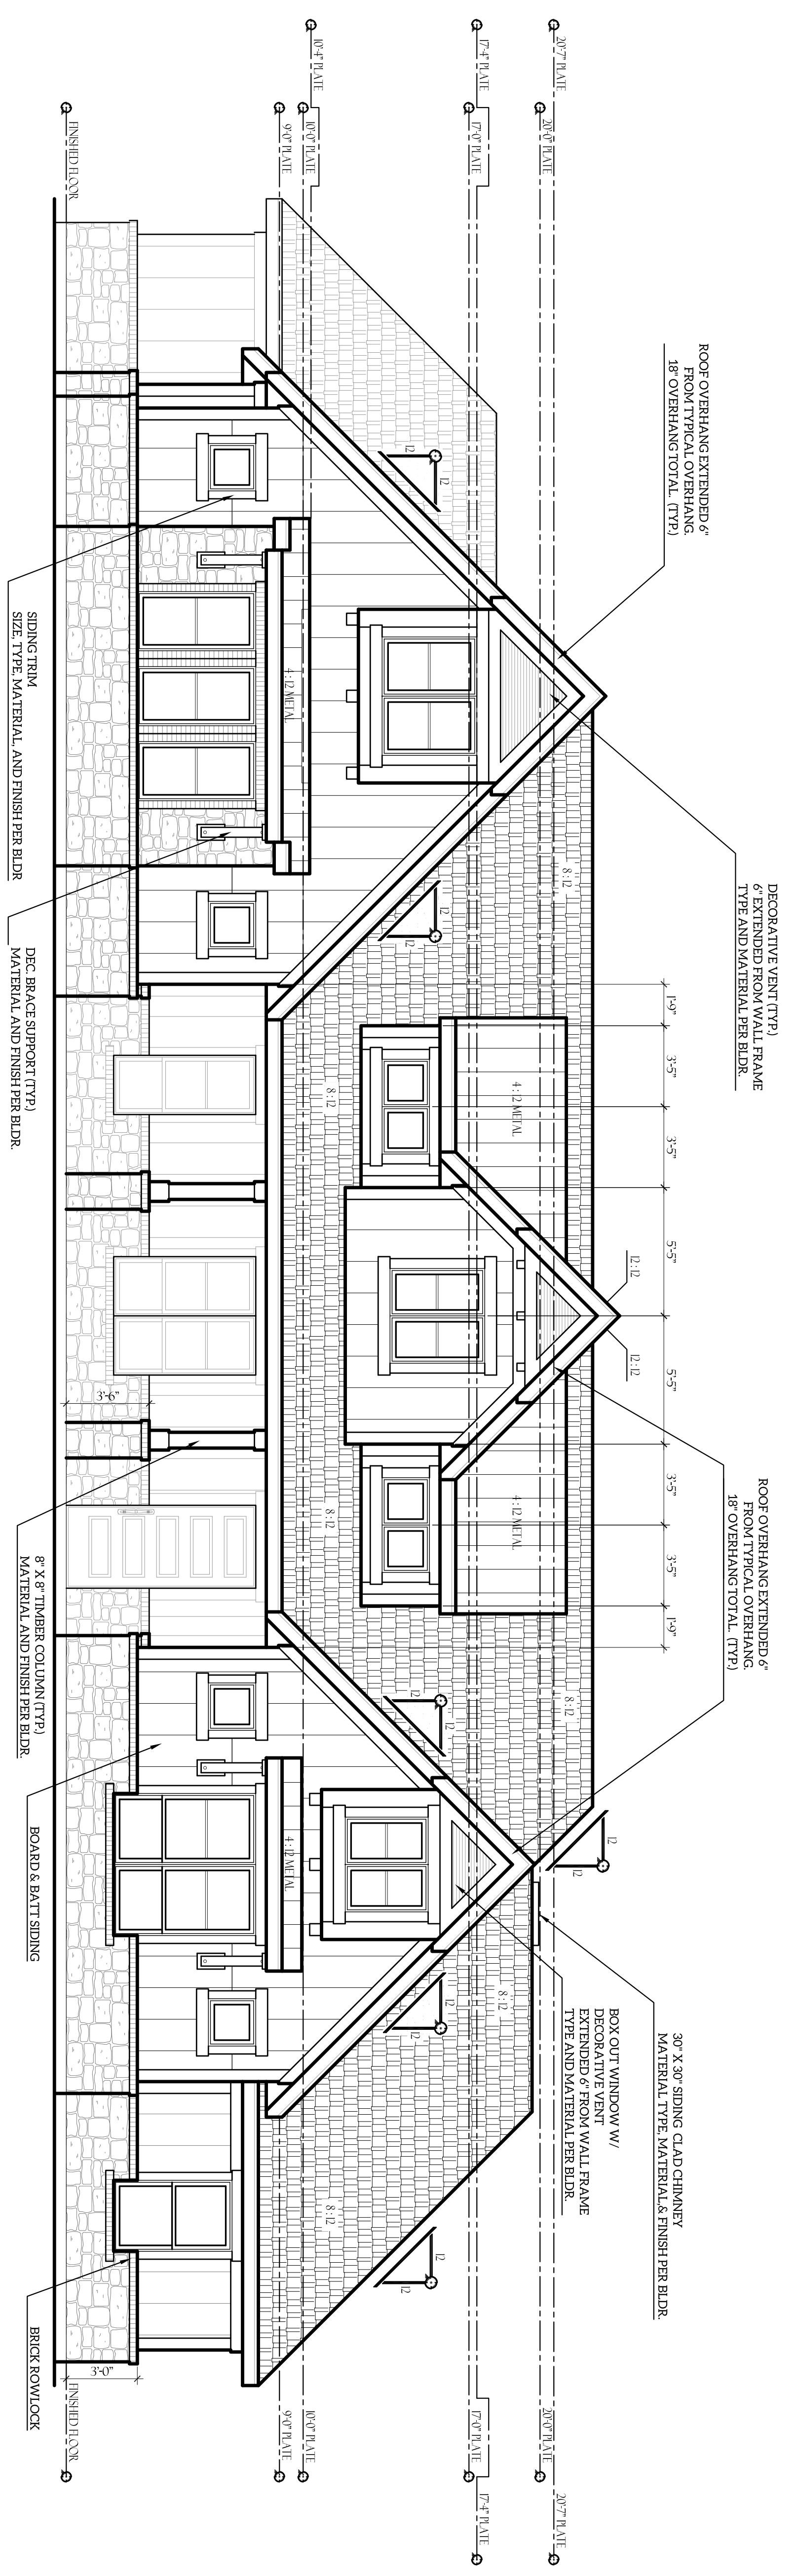

FRONT ELEVATION
SCALE: 1/4" = 1'-0"

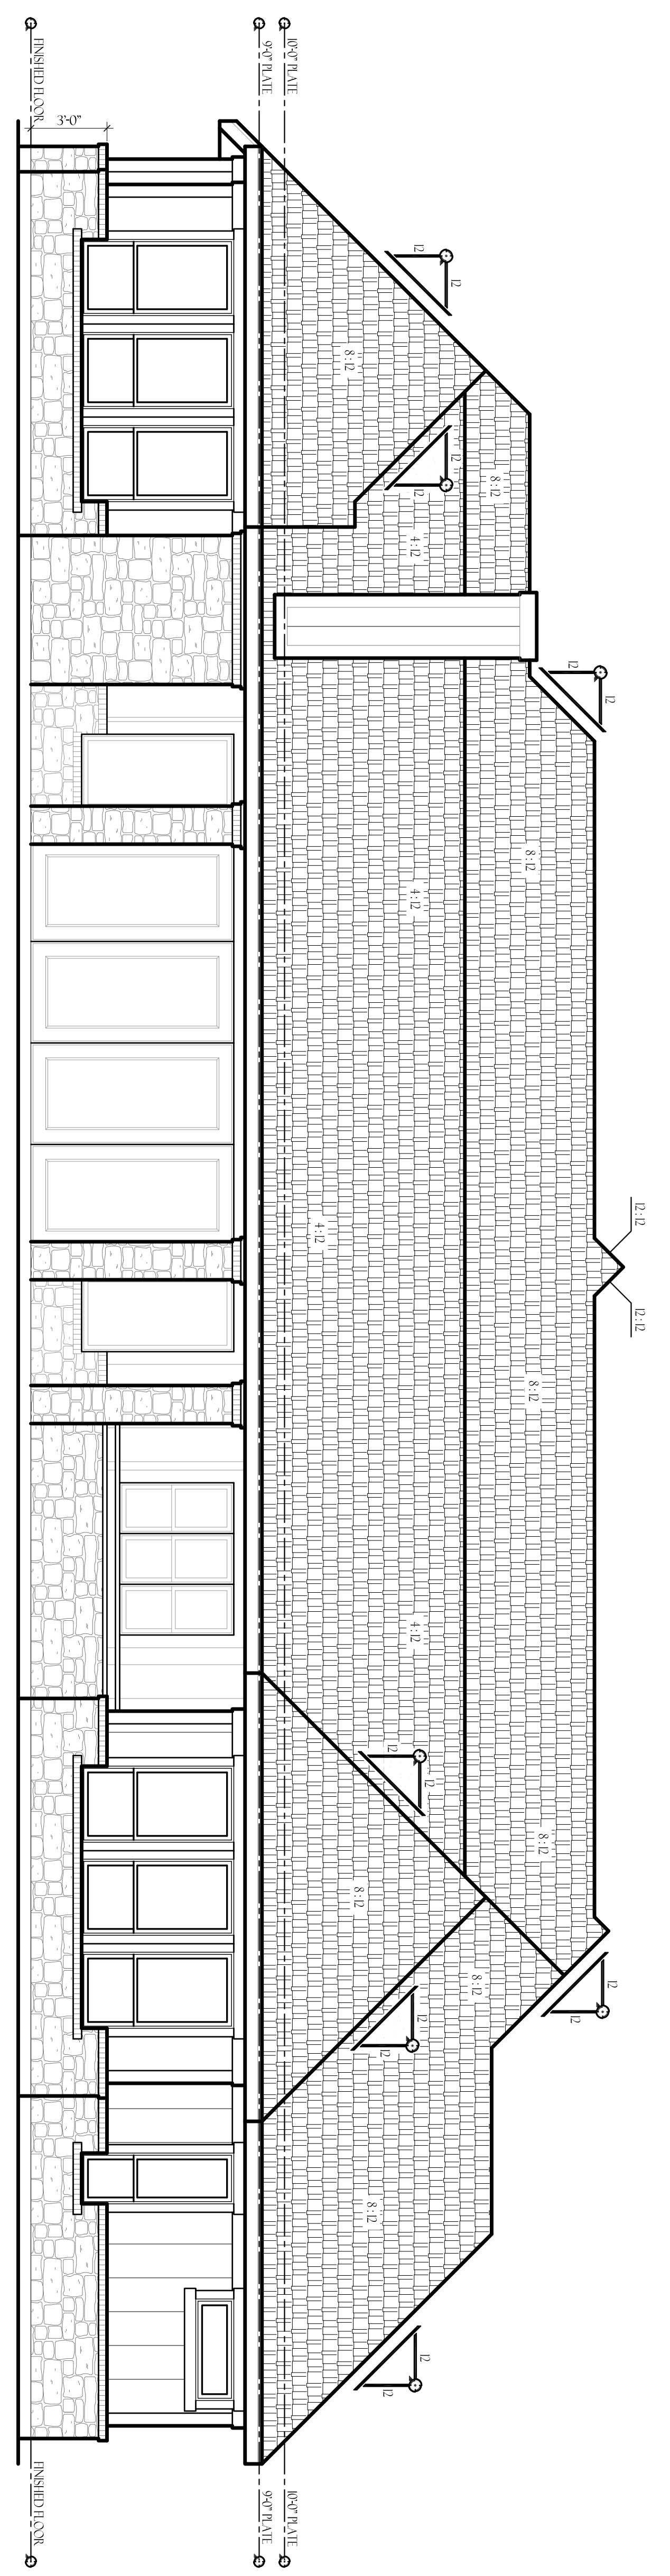

REAR ELEVATION
SCALE: 1/4" = 1'-0"

FINISH SCHEDULE

By using these plans, the builder / owner agrees to the following. These plans are intended to be used as a guide for construction without the supervision of the architect. These plans are intended to be used as a guide for construction without the supervision of the architect. The architect is not responsible for any errors or omissions in these plans. Any errors or omissions are the responsibility of the builder / owner. The architect is not responsible for any errors or omissions in these plans. Any errors or omissions are the responsibility of the builder / owner.



CHRIS THOMAS C.H.
SOMERVELL COUNTY, TX
VISTA RIDGE RANCH
LOT 169
SPEC #2

NOTES:

1. FINISH SCHEDULE
2. THE ARCHITECT IS NOT RESPONSIBLE FOR ANY ERRORS OR OMISSIONS IN THESE PLANS.
1
2
3
4
5

By using these plans, bidder / owner agrees to the following: These plans are provided, issued or revised for construction without the written permission of Chris Thomas C.H. These plans are intended for the use of the contractor only. The contractor shall be responsible for obtaining all necessary permits. Any other changes will not be the responsibility of the contractor. The contractor shall be responsible for obtaining all necessary permits. Copywright © 2020 Chris Thomas C.H.


Home Designs
817.412.0896

CHRIS THOMAS C.H.
SOMERVELL COUNTY, TX
VISTA RIDGE RANCH
LOT 169
SPEC #2

NOTES:

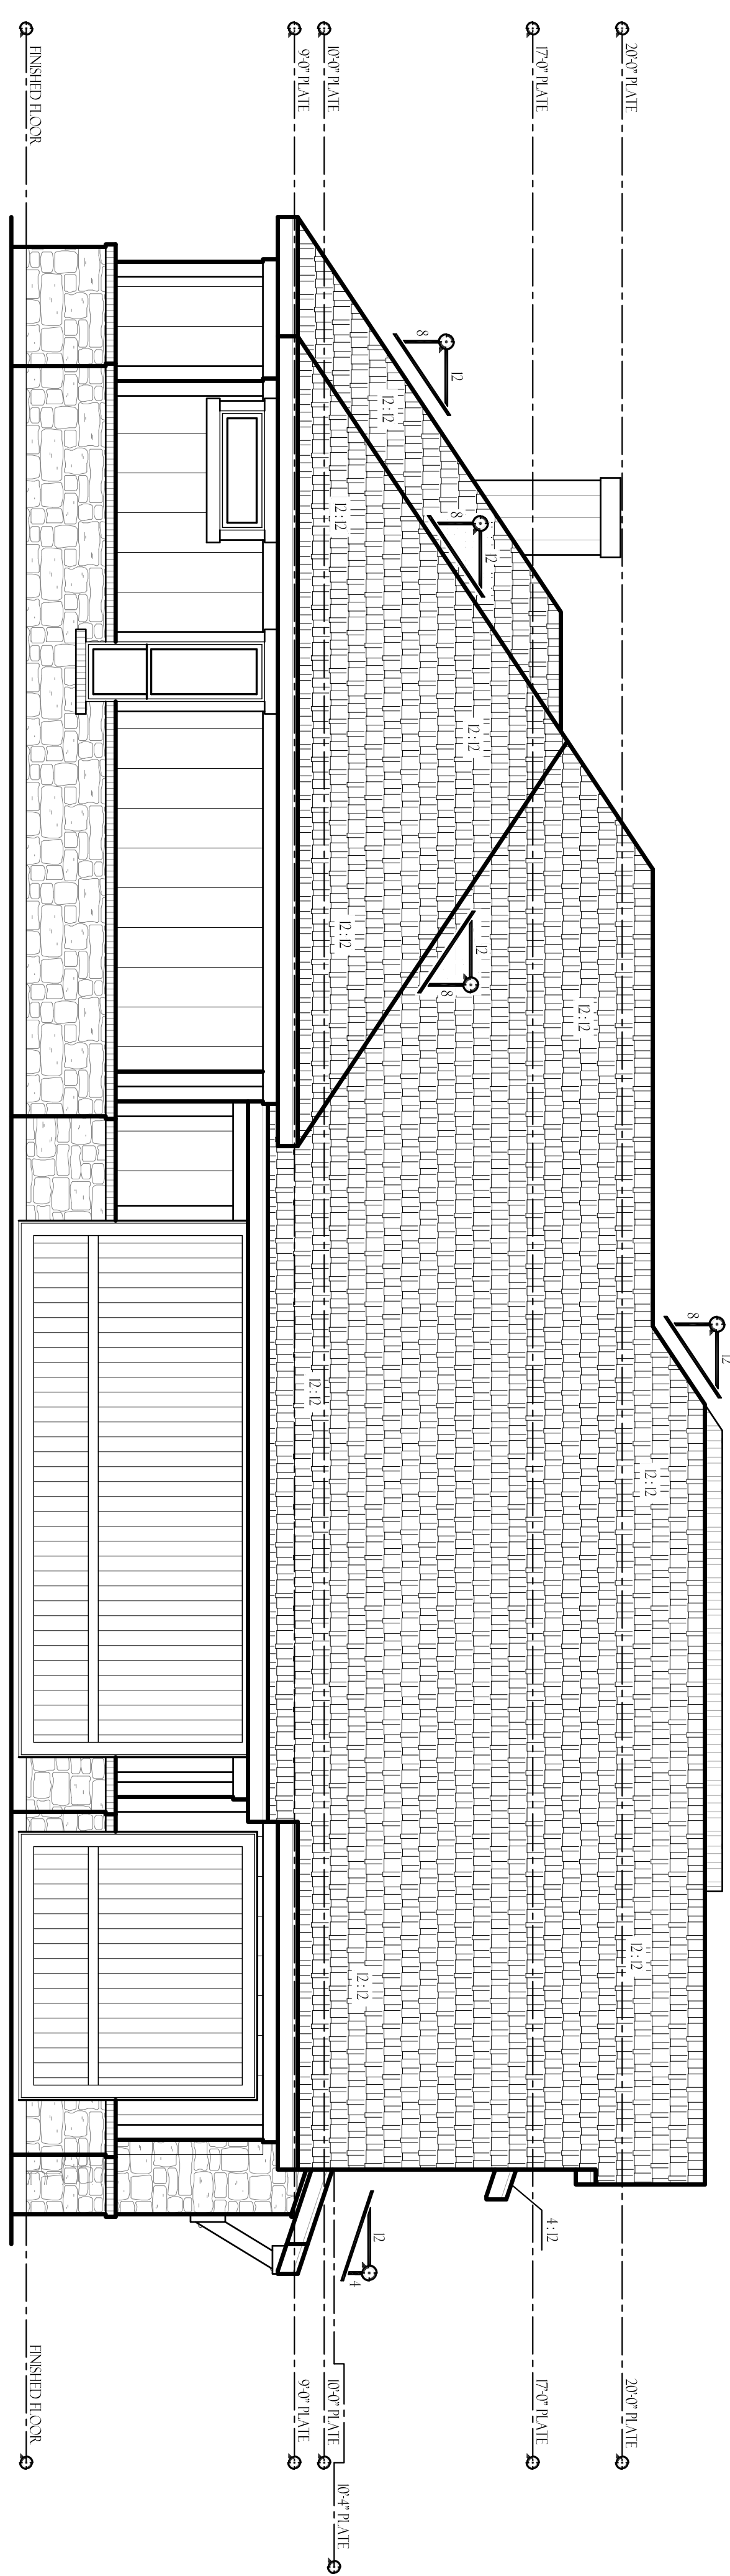


RIGHT ELEVATION
SCALE: 1/4" = 1'-0"

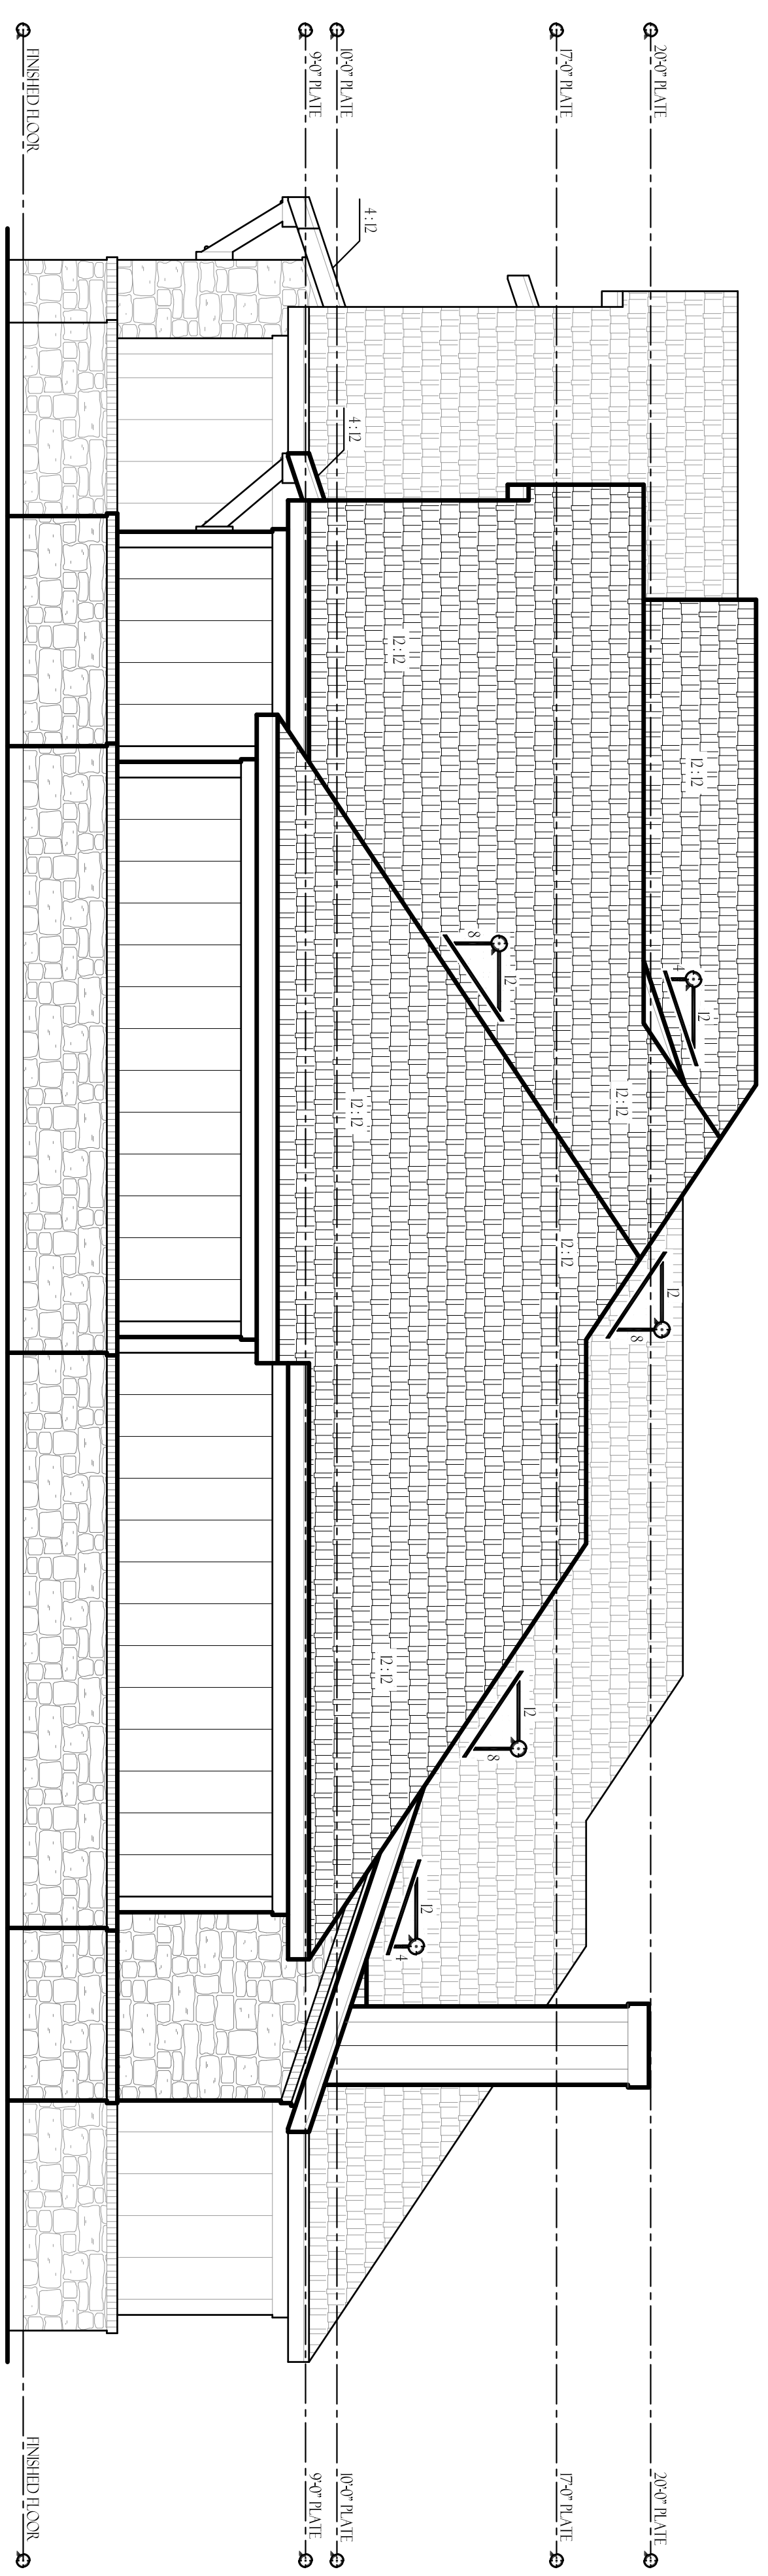

LEFT ELEVATION
SCALE: 1/4" = 1'-0"

1 2 3 4 5

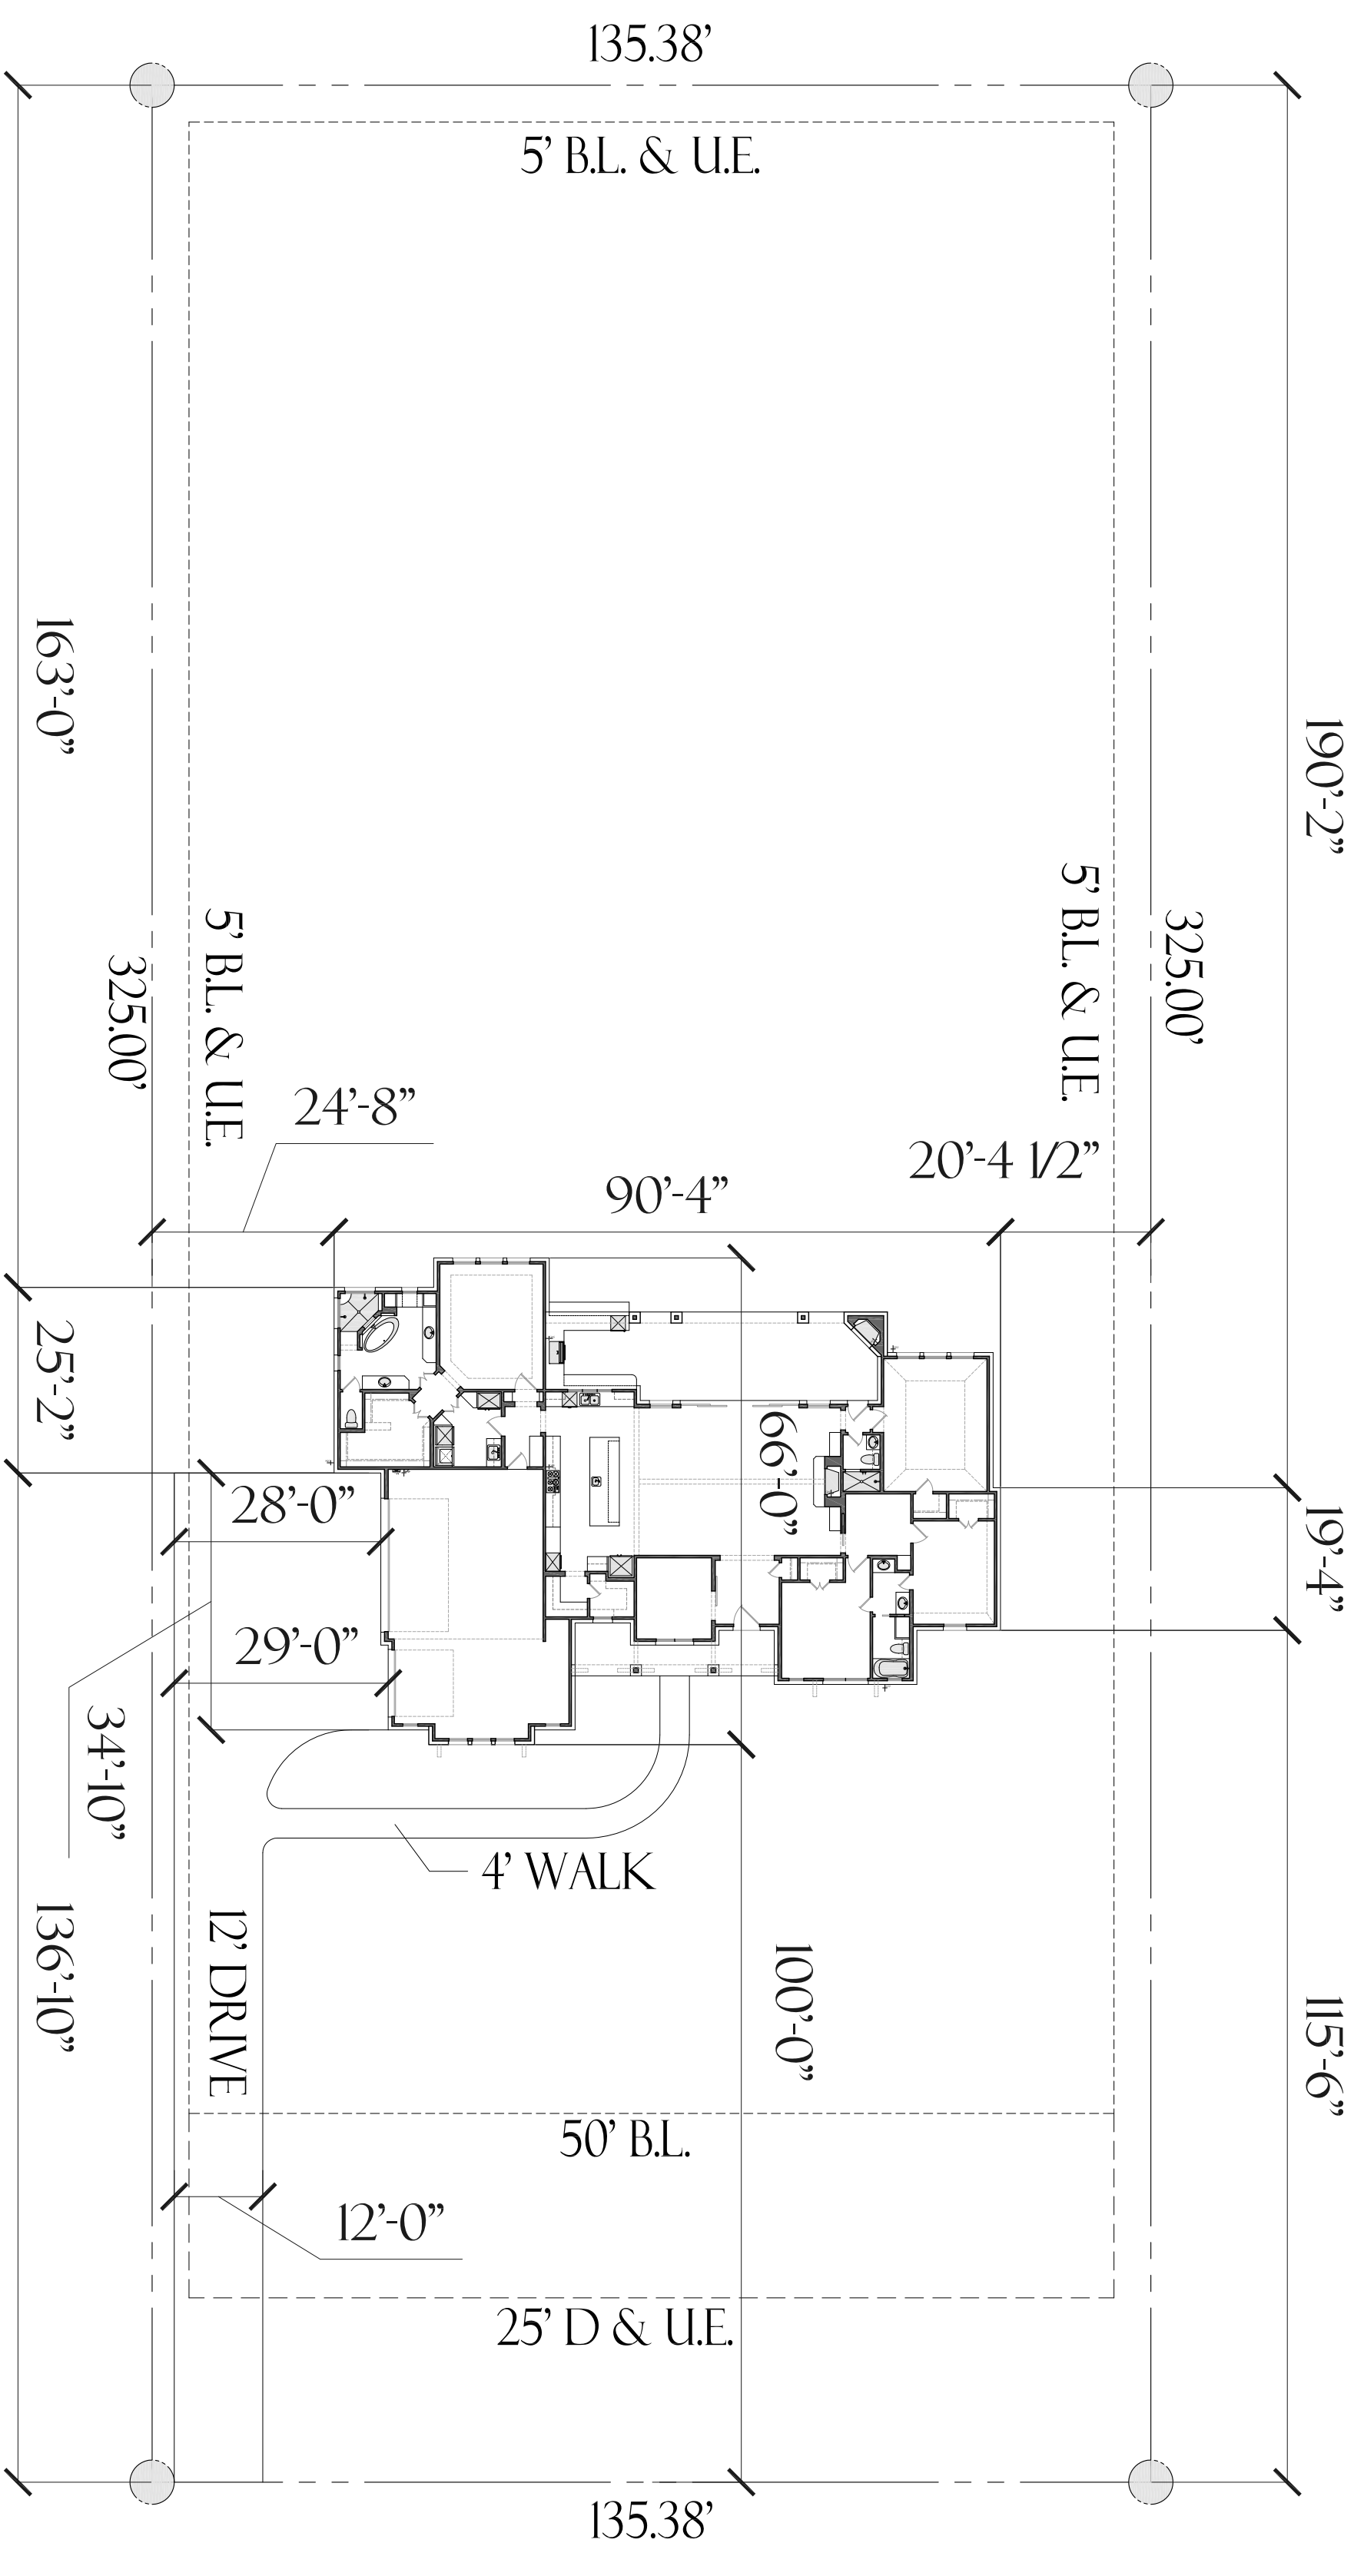


CEDAR HILL DRIVE

By using these plans, the builder / owner agrees to the following: These plans are prepared, traced or revised for construction without the written permission of Chris Thomas C.H. These plans are intended for the use of the builder / owner and are not to be used for any other purpose. Any other use of these plans without the written permission of Chris Thomas C.H. is prohibited. The builder / owner shall be responsible for all aspects of the construction. Any other use of these plans without the written permission of Chris Thomas C.H. is prohibited. Copyright © 2022 Chris Thomas C.H.



CHRIS THOMAS C.H.
 SOMERVELL COUNTY, TX
 VISTA RIDGE RANCH
 LOT 169
 SPEC #2

NOTES:
 FLATWORK
 2242 SQ. FT. - DRIVE
 283 SQ. FT. - WALK
 2,525 SQ. FT. - TOTAL

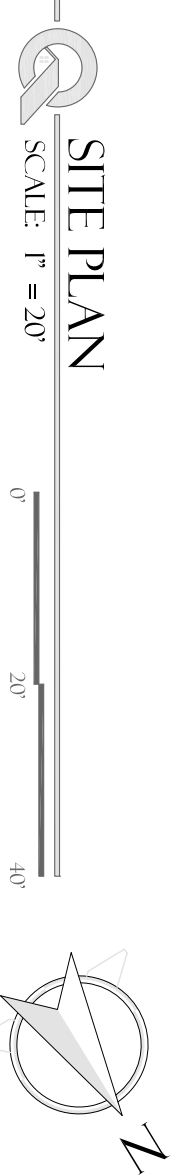

JOB #: 22046